
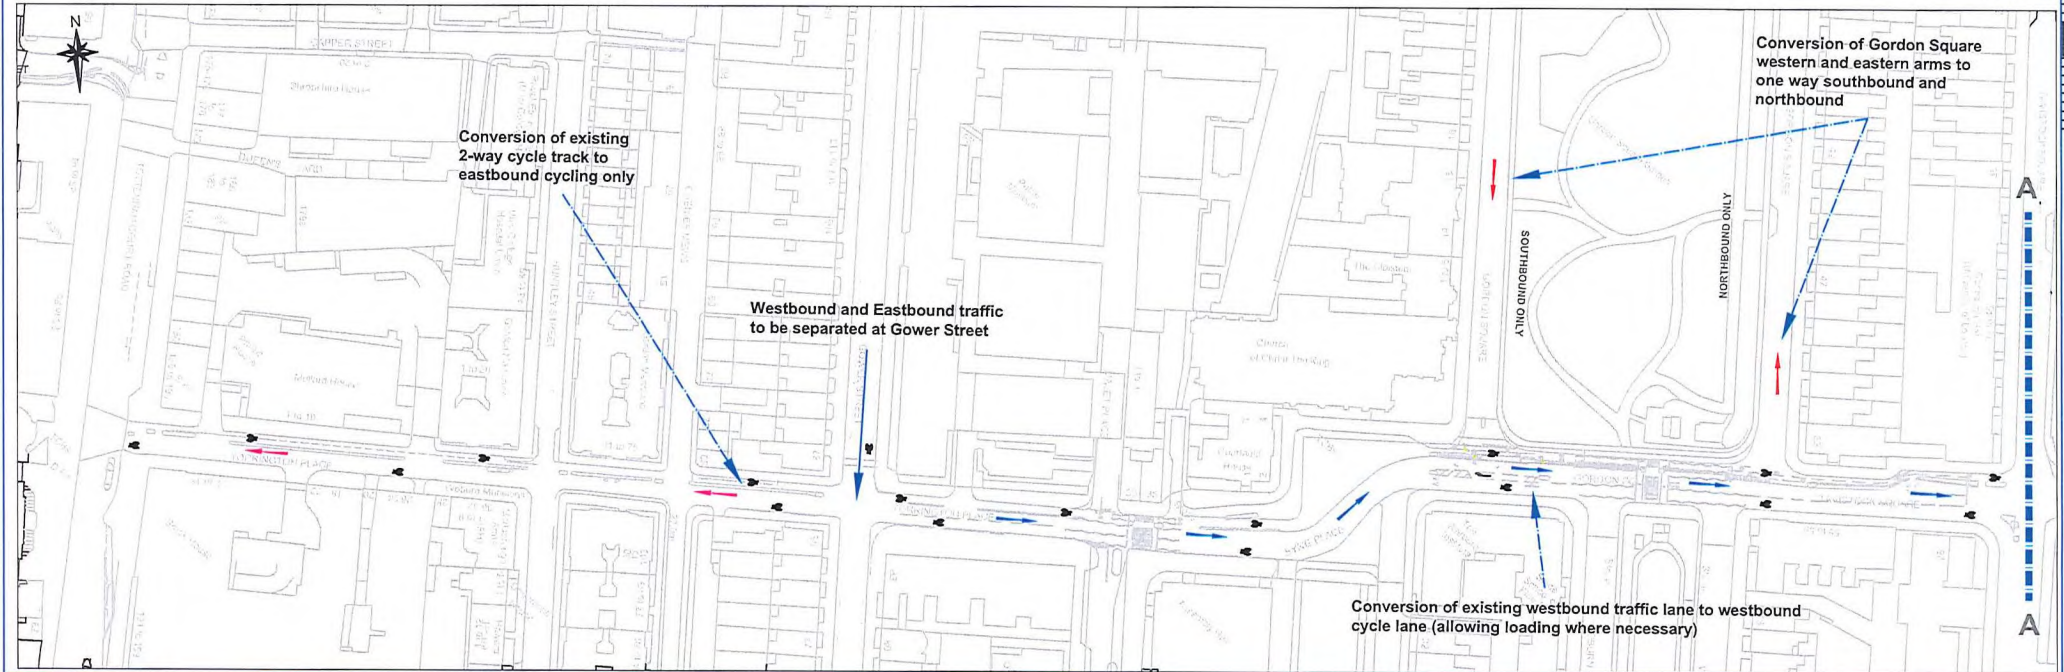


<p>Camden Design Team Transport Strategy Service Lead: Mr. Andy King Project: ILHL 26</p>	<p>7 STATIONS EXPERIMENTAL ONE WAY SYSTEM TAVISTOCK PLACE, TAVISTOCK SQUARE, GORDON SQUARE, BYNG PLACE, TORREKSTON PLACE 7 Stiles existing and proposed veh & cycle movements</p>	<table border="1"> <tr> <th>Rev</th> <th>Date</th> <th>By</th> <th>Description</th> </tr> <tr> <td> </td> <td> </td> <td> </td> <td> </td> </tr> <tr> <td> </td> <td> </td> <td> </td> <td> </td> </tr> </table>	Rev	Date	By	Description									<p>10/08/2014 10/08/2014 10/08/2014 10/08/2014 10/08/2014</p>
			Rev	Date	By	Description									
<p>10/08/2014 10/08/2014 10/08/2014 10/08/2014 10/08/2014</p>			<p>10/08/2014 10/08/2014 10/08/2014 10/08/2014 10/08/2014</p>												

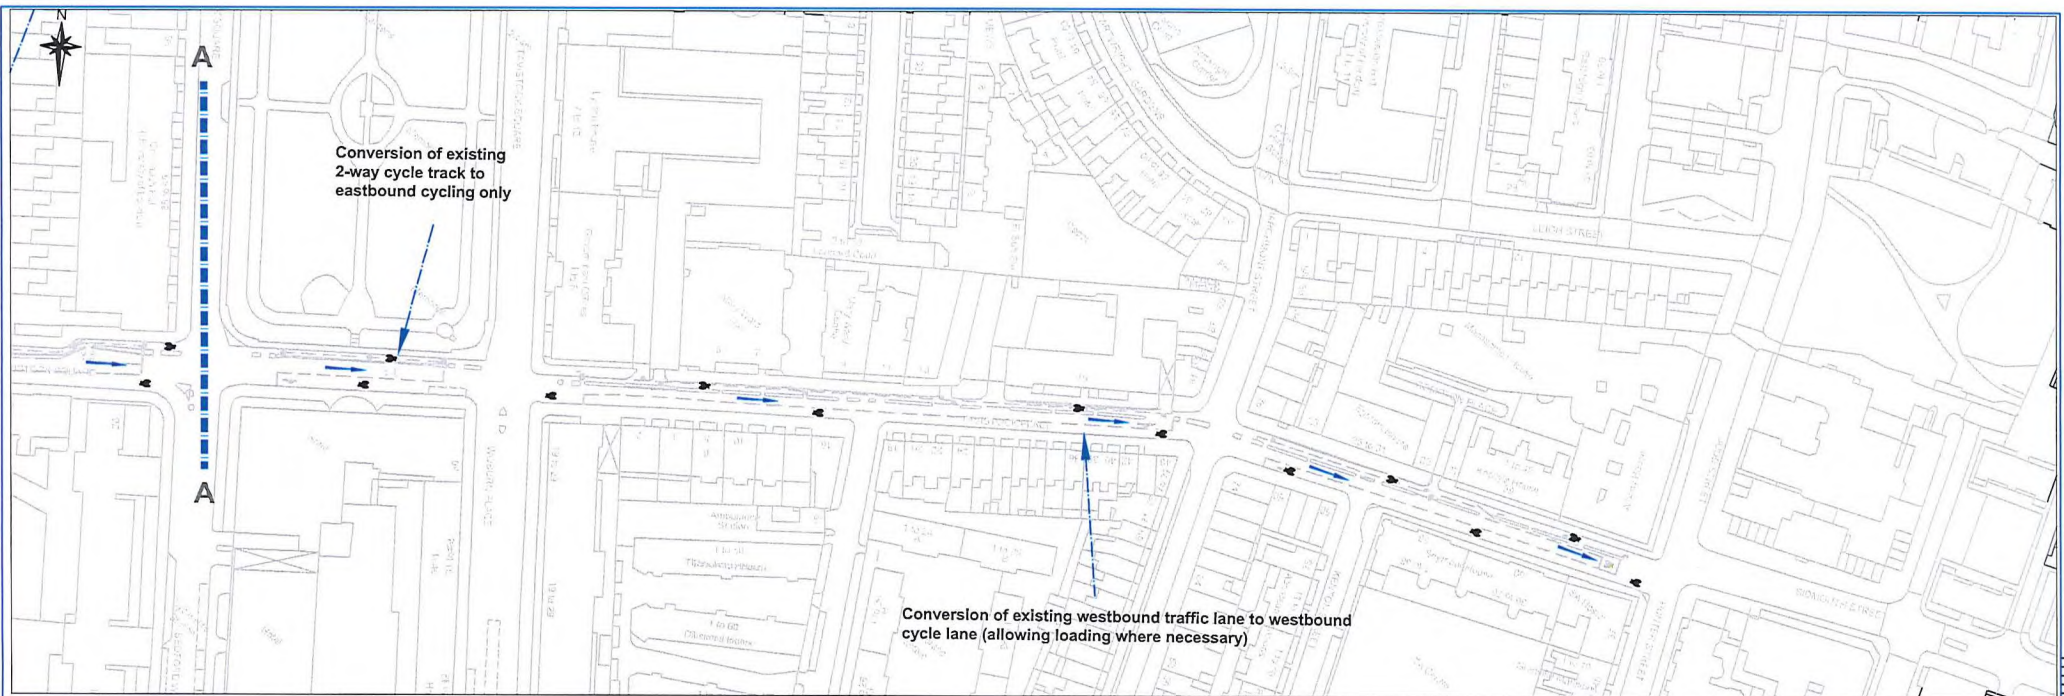

455(a)

 Design Team Transport Strategy Service London Borough of Camden © Pearson Square	7_STATIONS_EXPERIMENTAL_ONE_WAY_SYSTEM	Proposed one way westbound traffic Proposed one way eastbound traffic	DATE: OCTOBER 2014 DRAWN BY: FILENEY CHECKED BY: FILENEY PROJECT: 7_STATIONS_EXP_PROPOSALS FILE NO: FILELOC
	7_STATIONS_PROPOSED_TRAFFIC&CYCLE_MOVEMENTS		DATE: FILENEY PROJECT: 7_STATIONS_EXP_PROPOSALS FILE NO: FILELOC