

84 North Street
Guildford
Surrey
GU1 4AU

Golden Cross House
8 Burcannon Street
London
WC2N 4JF

T: 01483 531 300

T: 020 7031 8141

www.motion.co.uk

Project:

Tavistock Hotel, London

Title:

Proposed Highway Arrangement


Scale: 1:500 (@ A4)

Drawing:

170431-01

Revision:

-

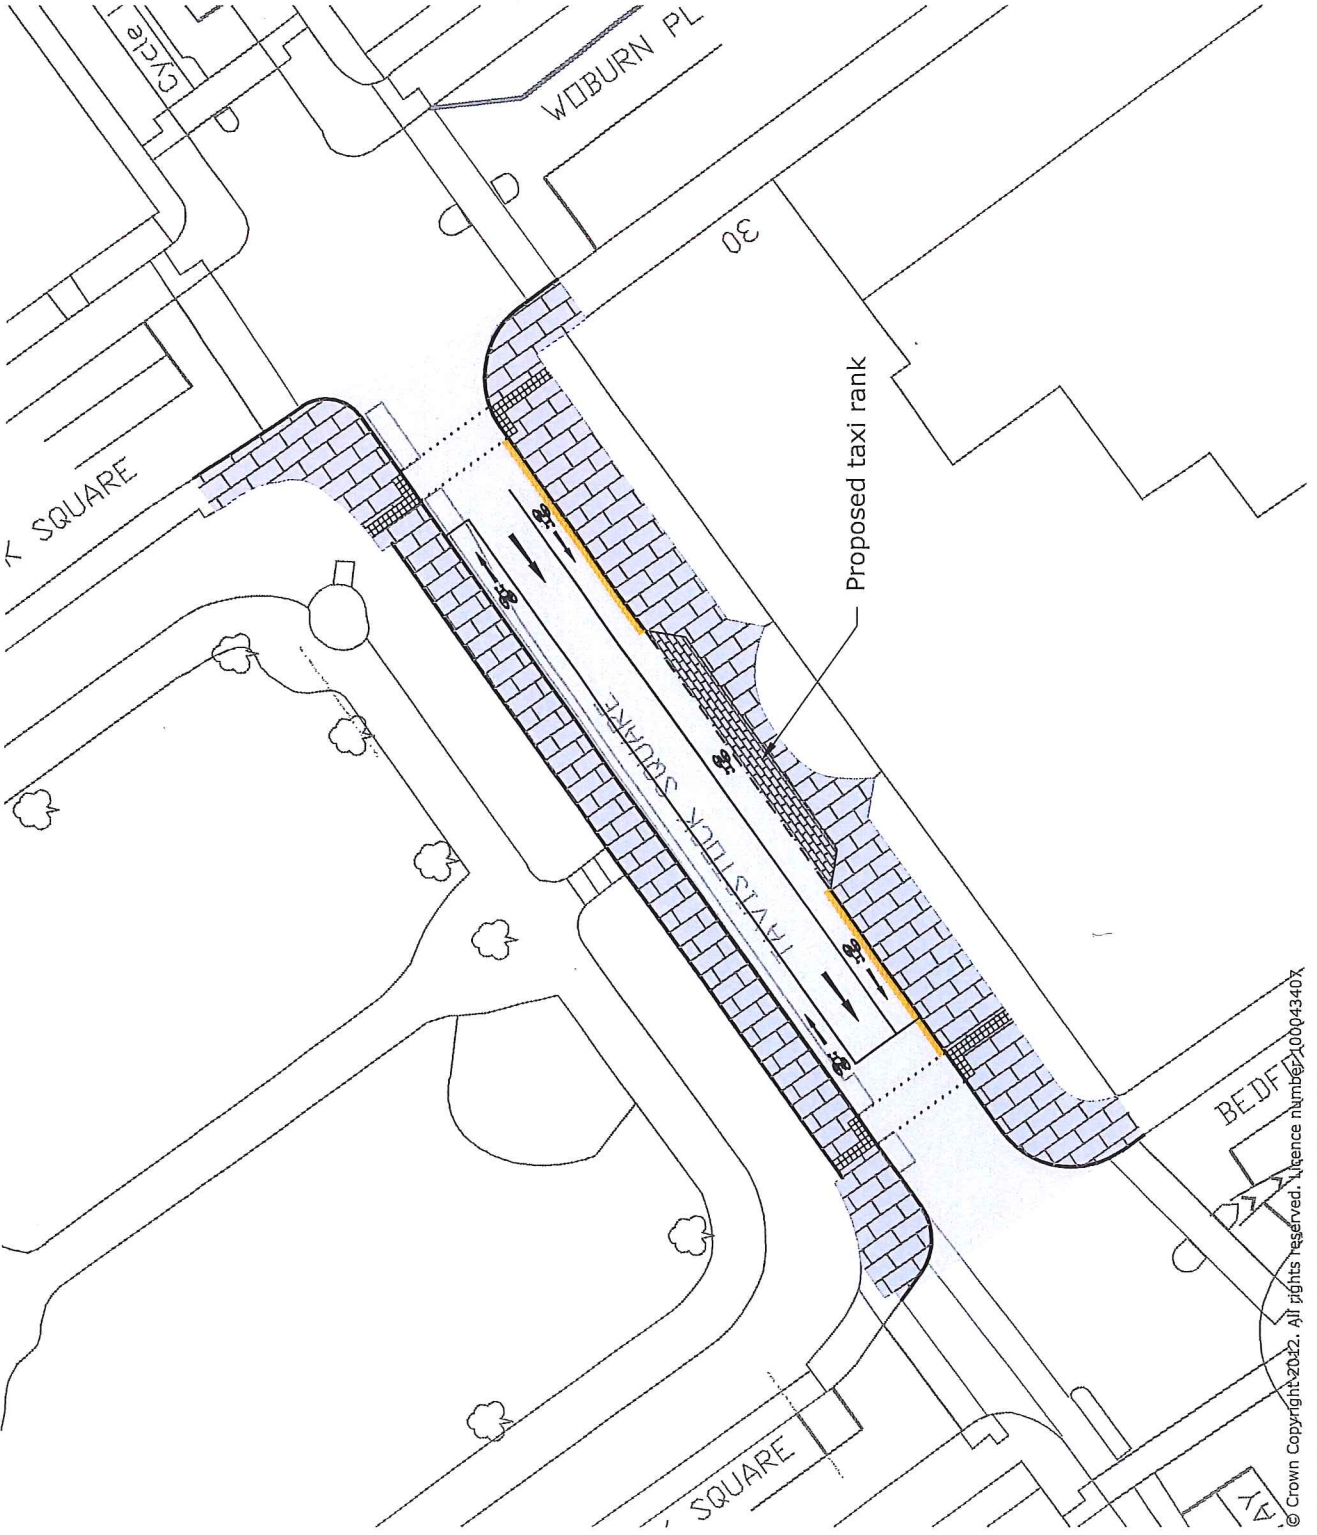

© Crown Copyright 2012. All rights reserved. Licence number 10004340X