

**LONDON BOROUGH OF CAMDEN  
TOWN AND COUNTRY PLANNING ACT 1990  
SECTION 247  
GREATER LONDON AUTHORITY ACT 1999**

**THE STOPPING UP OF HIGHWAYS  
(LONDON BOROUGH OF CAMDEN) (NUMBER 4) ORDER 2015  
MADE: 12 August 2015**

**HAVEN STREET**

The London Borough of Camden makes this order in the exercise of its powers under Section 247 of the Town and Country Planning Act 1990 as amended by the Greater London Authority Act 1999 and all other enabling powers: -

The London Borough of Camden authorises the stopping up of the areas of highway described in the First Schedule to this Order and shown on the attached drawing number 236388-00/236388-00-05, solely in order to enable the development described in the Second Schedule to this Order, to be carried out in accordance with the planning permission, granted under Part III of the Town & Country Planning Act 1990, by the London Borough of Camden on the 23 January 2013 under reference 2012/4628/P, for the works described in the Second Schedule to this Order.

1. This Order shall come into force on 13 August 2015 and may be cited as the Stopping Up of Highways (London Borough of Camden) (Number 4) Order 2015.

**THE COMMON SEAL OF THE MAYOR )  
AND BURGESSES OF THE LONDON )  
BOROUGH OF CAMDEN was hereunto )  
Affixed by Order:- )**



*R. Alexander*

.....  
**Authorised Signatory**

## THE FIRST SCHEDULE

### Areas of highway to be Stopped Up

- Haven Street , London NW1 8QX all of the street as shown on plan 236388-00/236388-00-05

## THE SECOND SCHEDULE


### The Location

Haven Street, London NW1 8QX

### The Development

Redevelopment of site to create a mixed use development comprising 8 new buildings between 3 and 9 storeys in height to provide, employment, housing, retail market, cinema, produce market, including change of use of 1 Hawley Road to educational, together with associated engineering works to create basements, plant and ancillary works, highways, public realm improvements, car and cycle parking and landscaping, tree removals, and associated works, following the demolition of all buildings across the site including single storey shopfront extensions at 1-6 Chalk Farm Road (excluding 1 Hawley Road and remaining structures at 1-6 Chalk Farm Road).



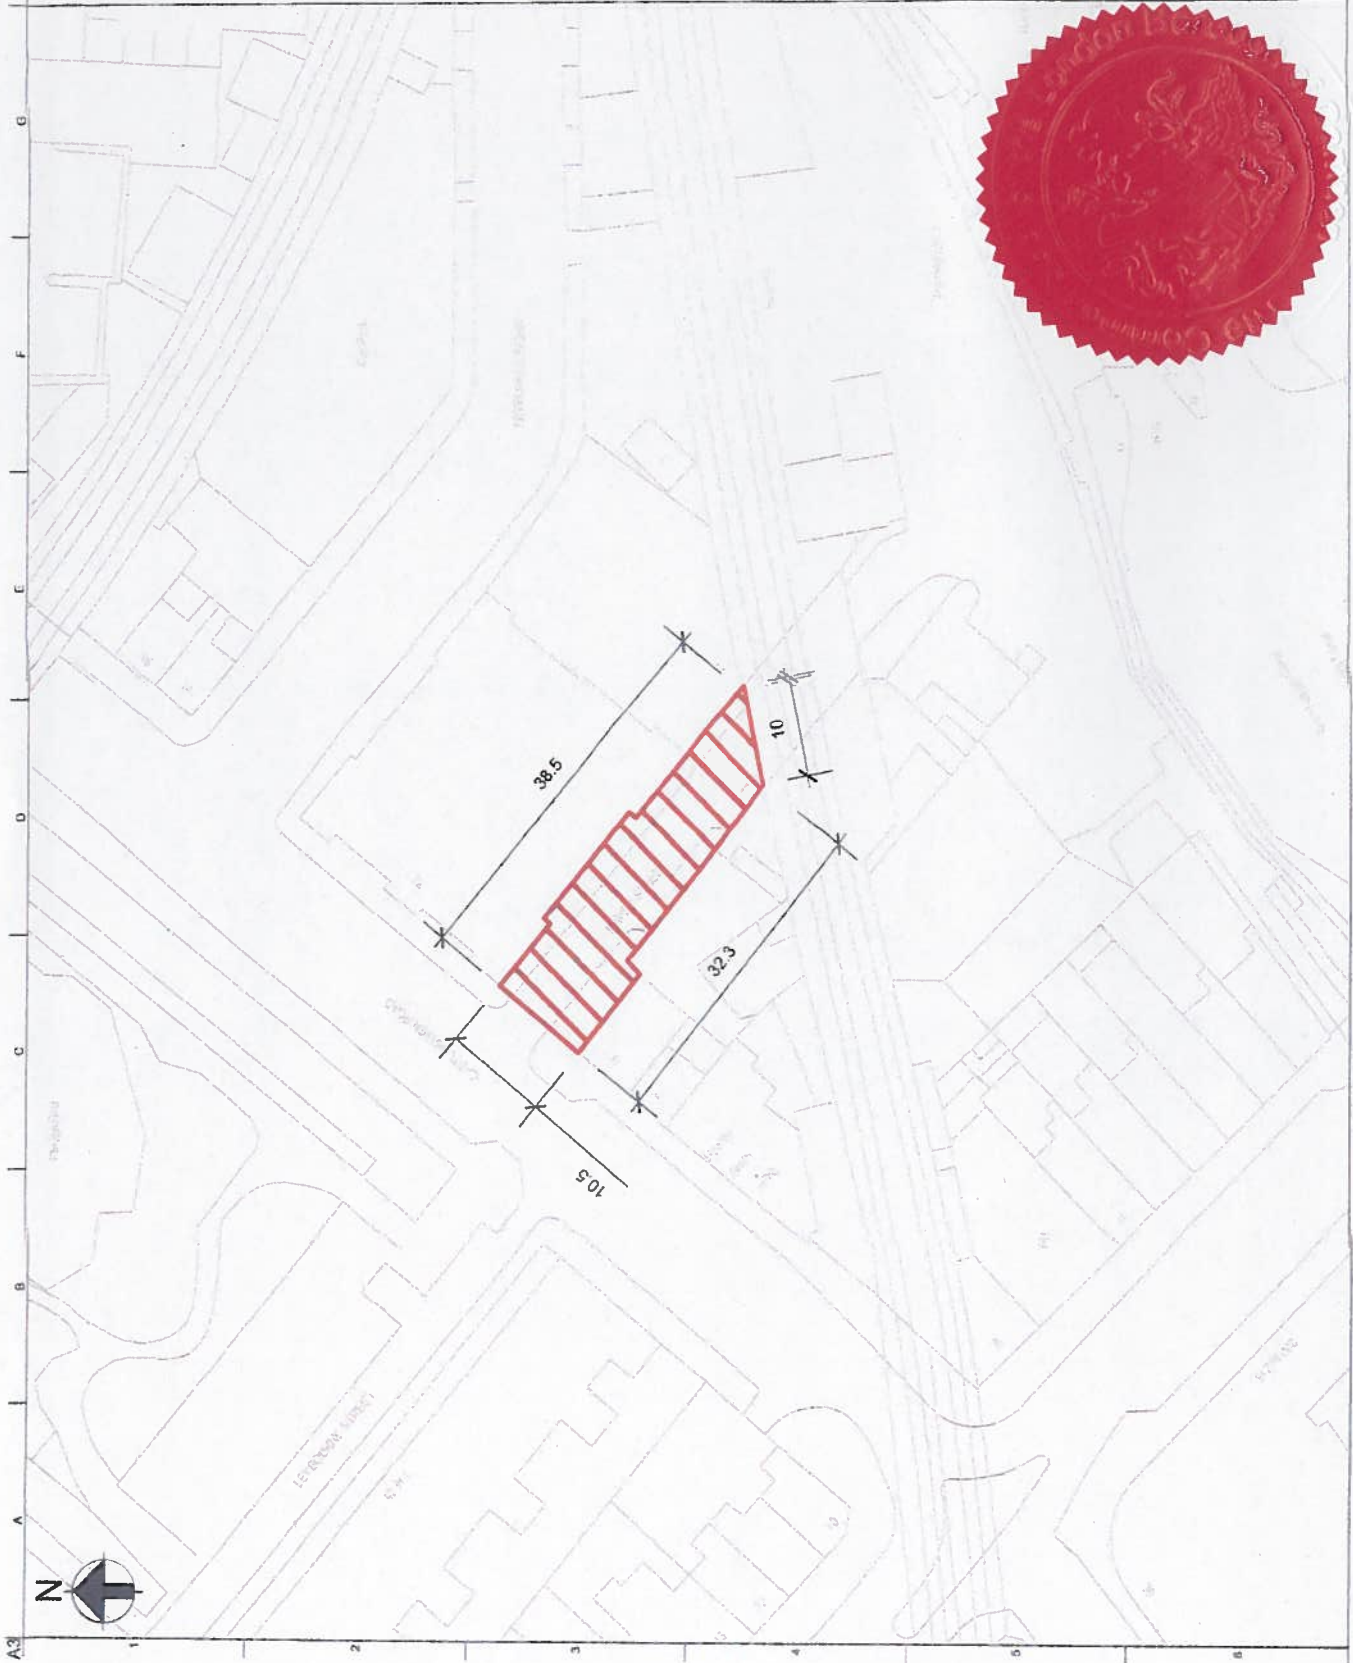

PA

**Legend**



Highway to be stopped up - Area = 322m<sup>2</sup>

**Note**

- All dimensions are in metres.

Issue	Date	By	Checked	Approved
11	17/03/15	DM	SM	MR

Issued for information

**ARUP**

13 Finsbury Street  
London EC2M 7AD  
Tel: +44 (0)20 7290 1311 or +44 (0)20 7646 3004  
www.arup.com

Client  
**Stanley Sidings Ltd**

Job Title  
**Hawley Wharf**

Drawing Title

**Highway to be Stopped Up**

Scale of A3 1:500

Discipline **Civil - Transport**

Drawing Status

**For information**

Job No	Drawing No	Issue
236388-00	236388-00-05	11

Do not scale

